



Certificate of Survey

All of the South Half of the Southeast Quarter
in Section 2-106-41, Murray County, Minnesota.

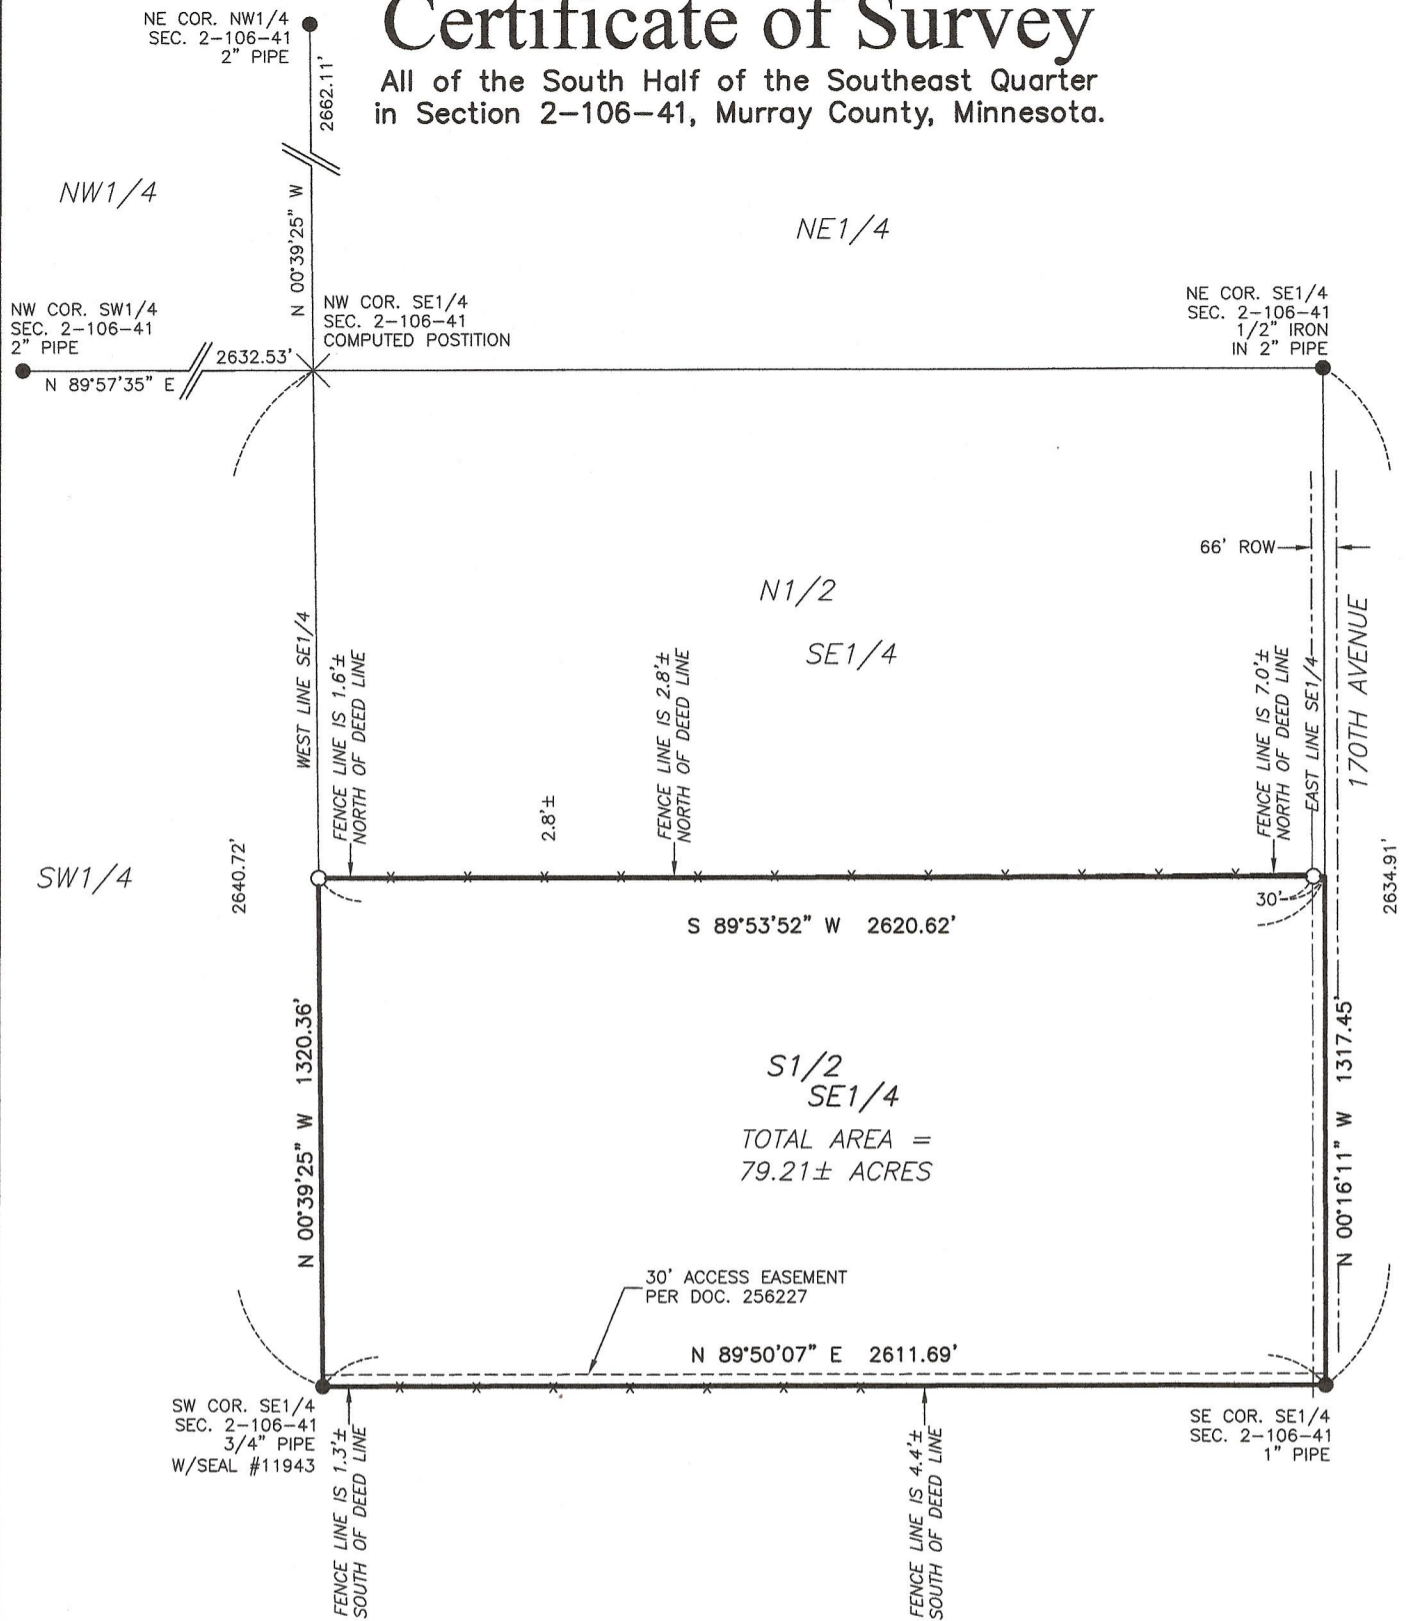


S1/2
SE1/4
TOTAL AREA =
79.21± ACRES

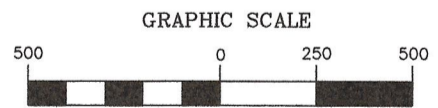

(IN FEET)
1 inch = 500 feet

LEGEND

- These standard symbols will be found in the drawing.
- MONUMENTS FOUND
 - MONUMENTS SET- 5/8" IRON
W/SEAL #43844
 - //— BROKEN SCALE
 - x — FENCE LINE

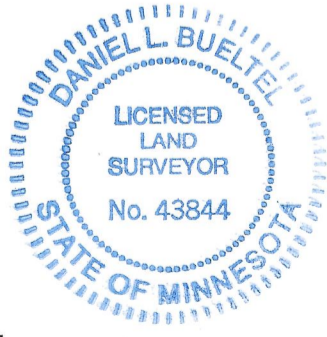

SURVEYOR'S CERTIFICATION

I hereby certify that this plan, specification, or report was prepared by me or under my direct supervision and that I am a duly Licensed Land Surveyor under the laws of the State of Minnesota.

[Signature]

DANIEL L. BUELTEL LICENSE NO: 43844

DATE: SEPTEMBER 11, 2023

BEARINGS BASED ON MURRAY COUNTY COORDINATES (1996 Ad))

Prepared for Barrett

Prepared by
Bueltel-Moseng Land Surveying, Inc.
Marshall, MN 56258 Ph. 507-532-9043
PROJECT NO. 23-6466